
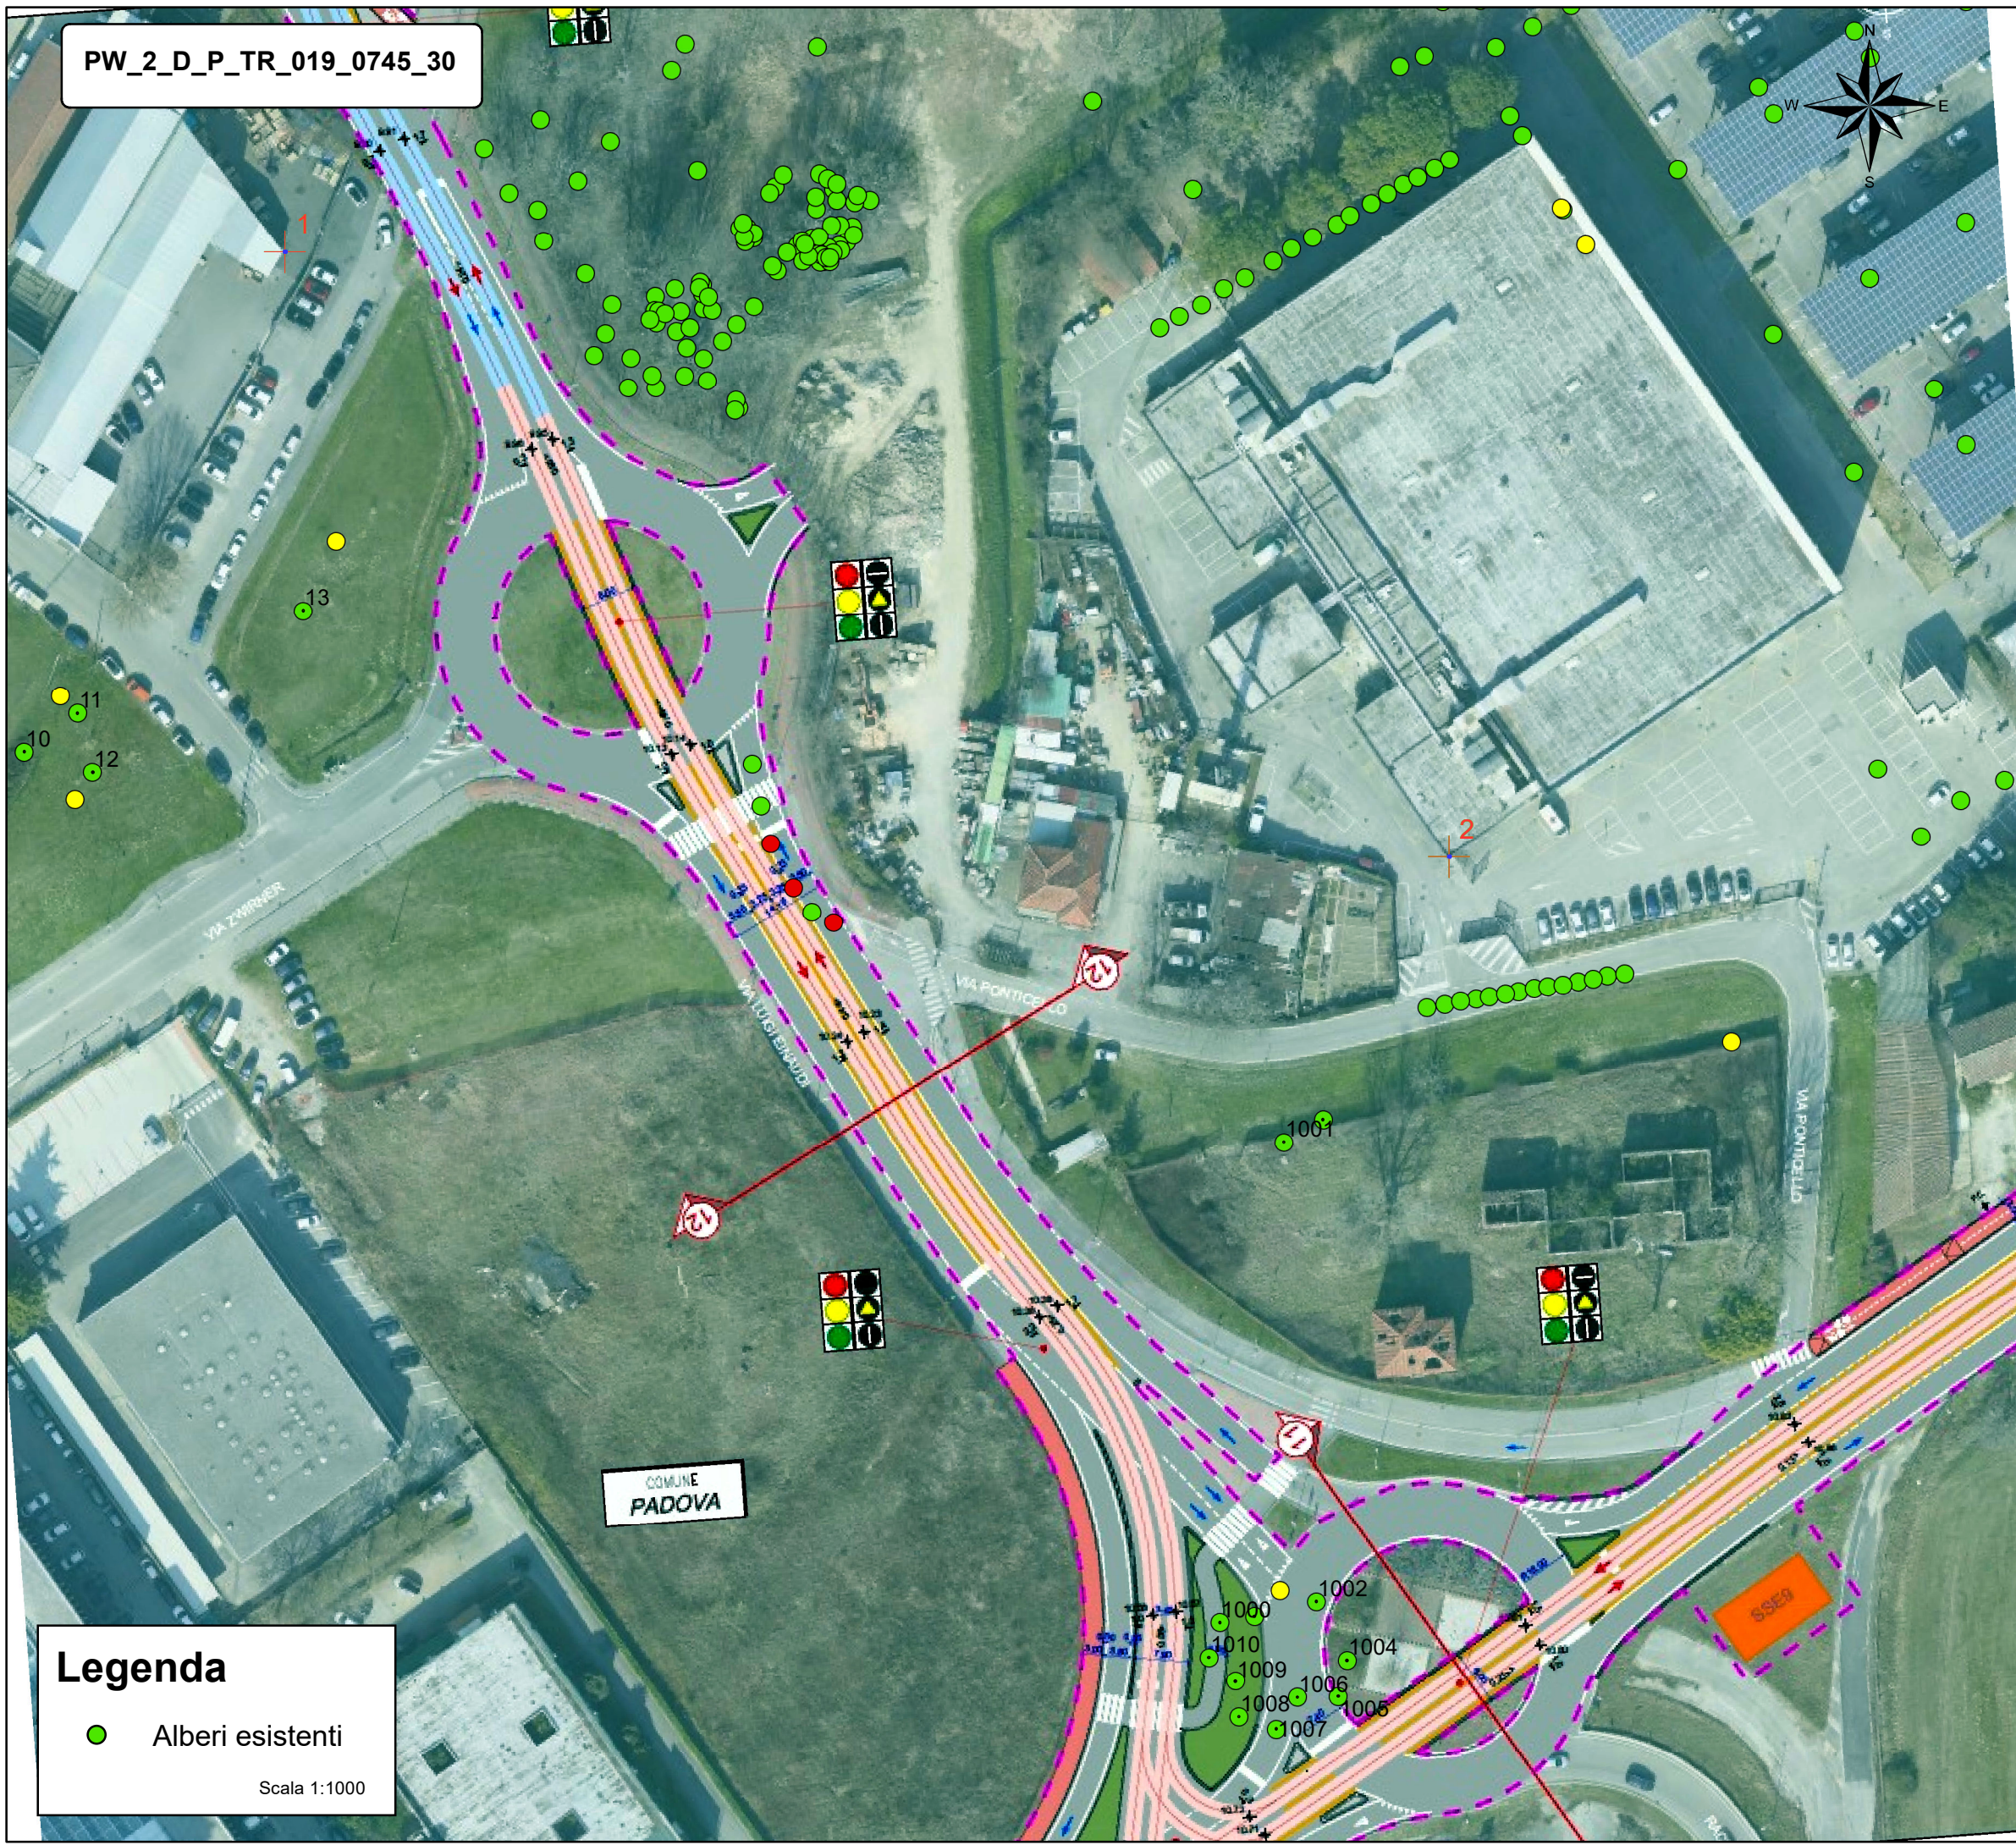


PW_2_D_P_TR_019_0745_30

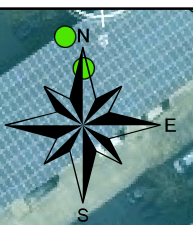

Legenda

● Alberi esistenti

Scala 1:1000